
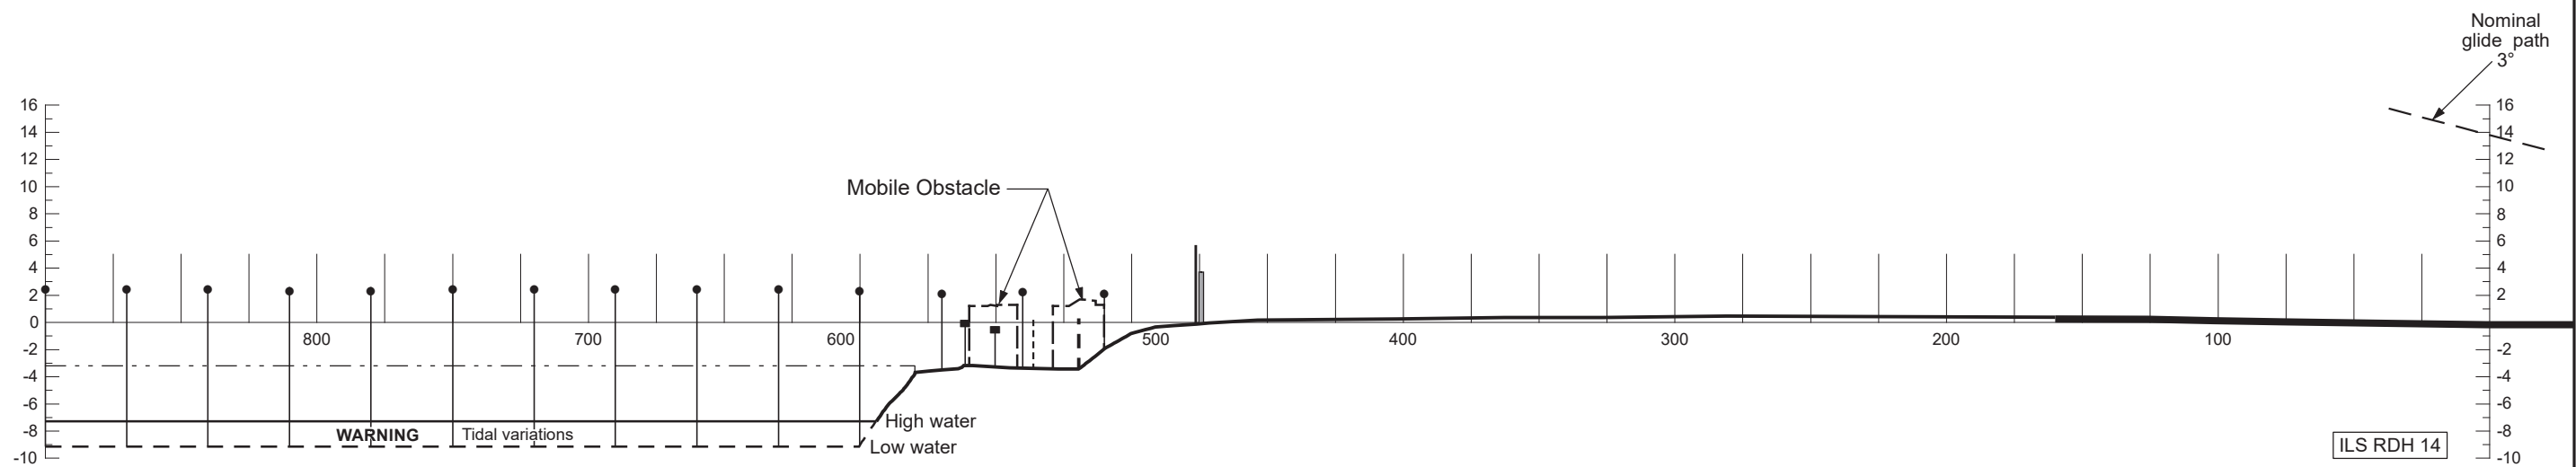


PRECISION APPROACH TERRAIN CHART - ICAO

HONG KONG INTERNATIONAL AIRPORT  
RWY 07R

DISTANCES AND HEIGHTS IN METRES

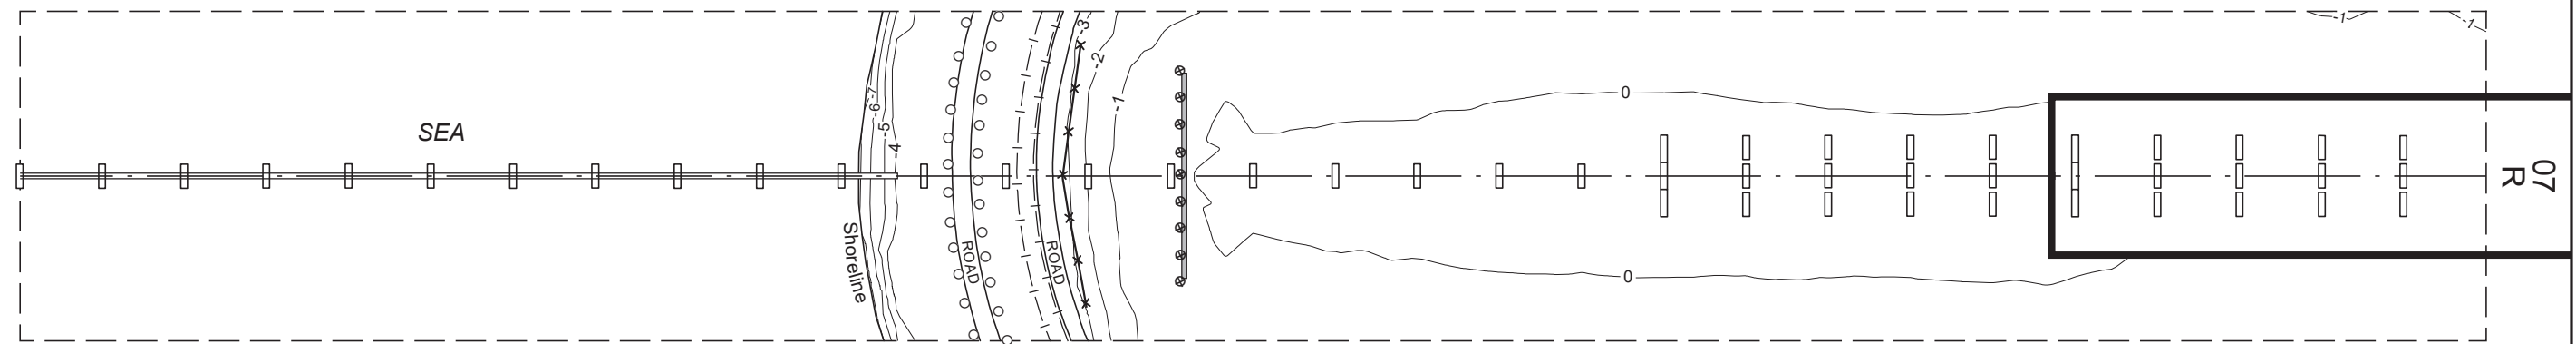

LEGEND	
STREET LIGHTING	○ ■
LIGHTING MAST	⊗
PERIMETER FENCE	- - -
JET BLAST FENCE	x-x-x-x
CONTOUR IN METRES WITH REFERENCE TO THR	-3-
CENTRE-LINE PROFILE	~ ~ ~
APPROACH LIGHTS	□ ■
LLZ ANTENNA LOCATION	— — —
OFFSHORE APPROACH LIGHTING WALKWAYS	== - - - -

HORIZONTAL SCALE 1 : 2 500  
VERTICAL SCALE 1 : 500

CONTOURS AND HEIGHTS ARE RELATED TO ELEVATION OF RWY THR

AMENDMENT RECORD		
No.	DATE	ENTERED BY